


AMENDMENTS TABLE (PLAN GRAPHICS ONLY)

VER.	AMENDMENT	AUTHORISED BY	DATE
2	ADD RESTRICTIVE COVENANT	P. NAS	21-05-2019


SURVEY CARRIED OUT UNDER REG 26A
SPECIAL SURVEY AREA GUIDELINES

SEE SURVEY SHEET FOR SURVEY INFORMATION




ENLARGEMENT 'Y'
NOT TO SCALE

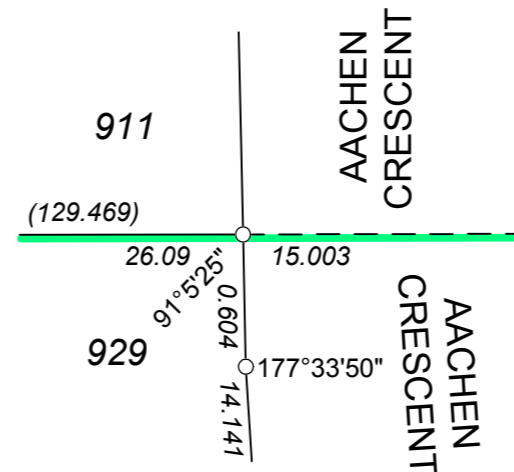


ENLARGEMENT 'Z'
NOT TO SCALE

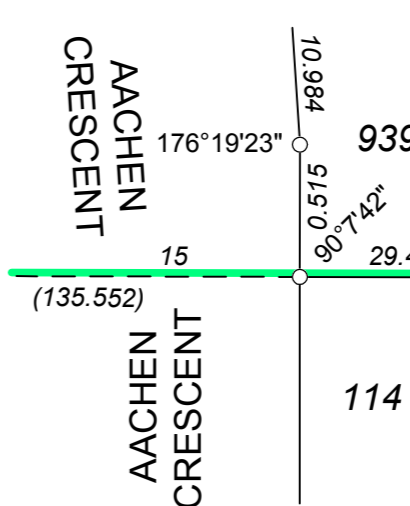

ENLARGEMENT 'X'
NOT TO SCALE

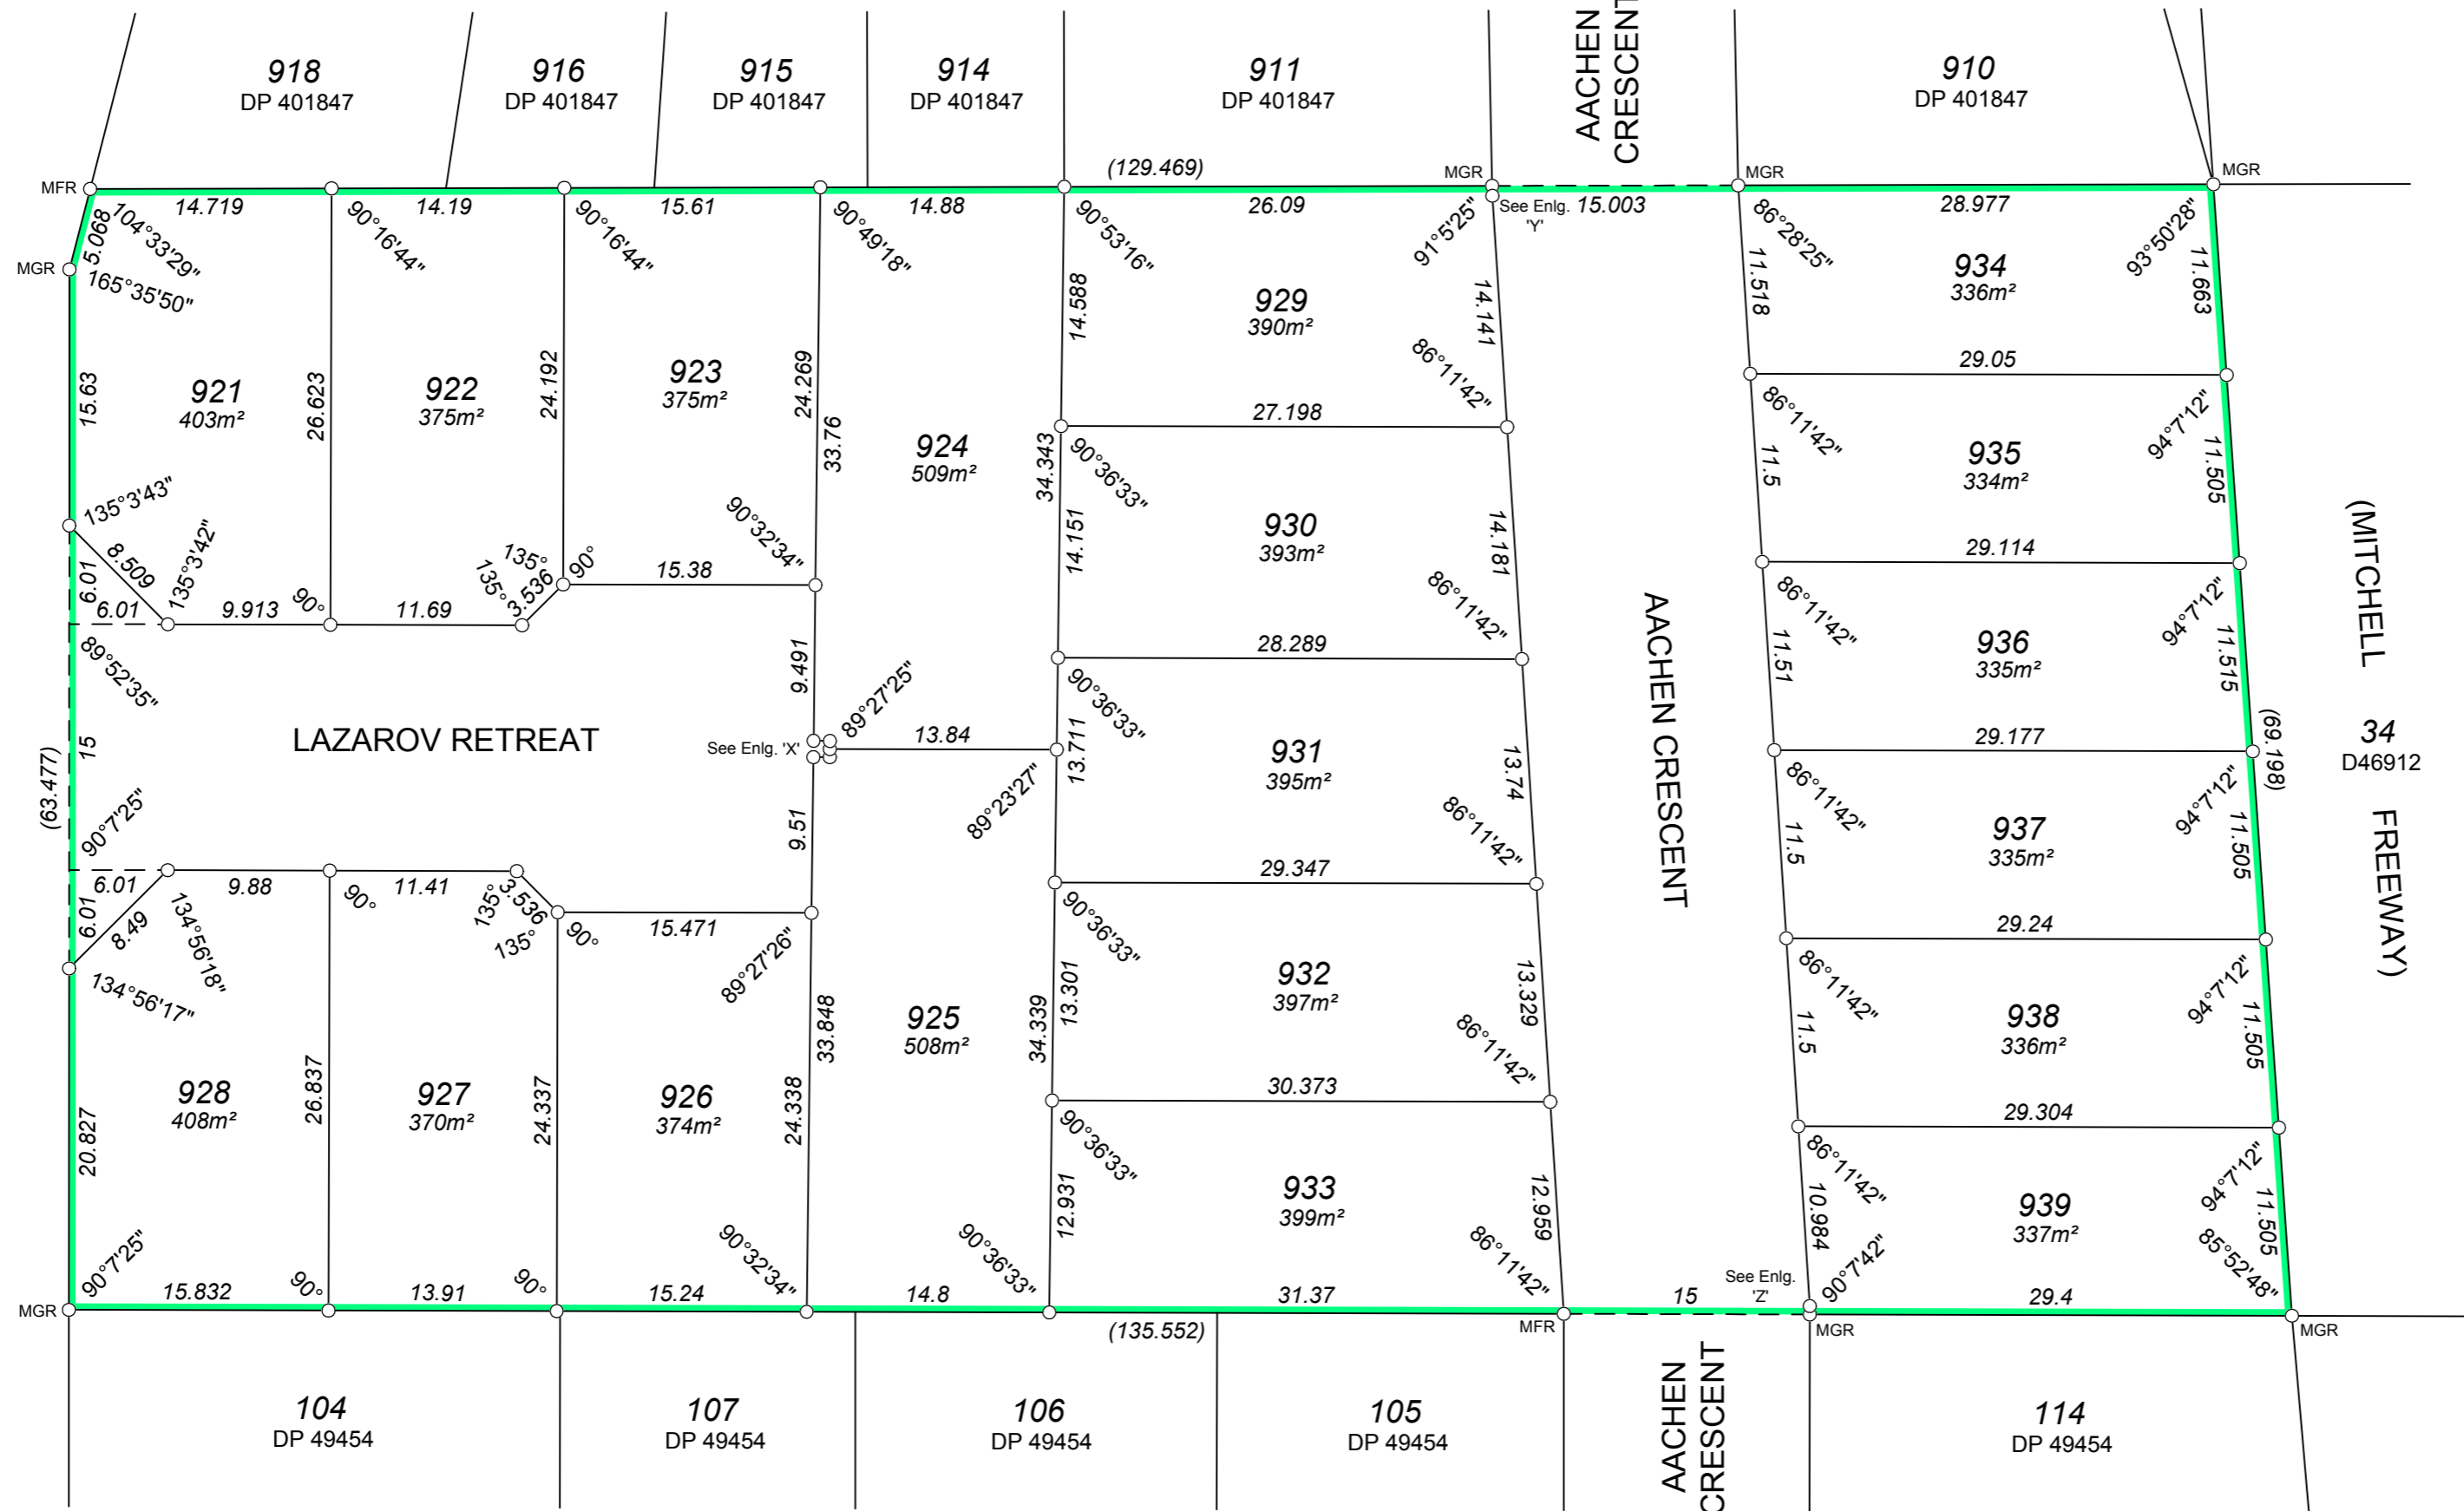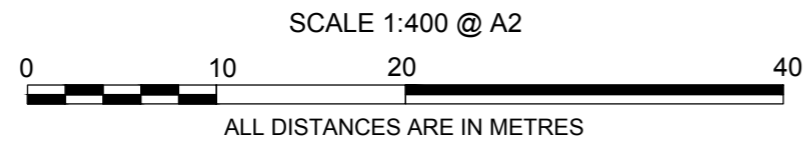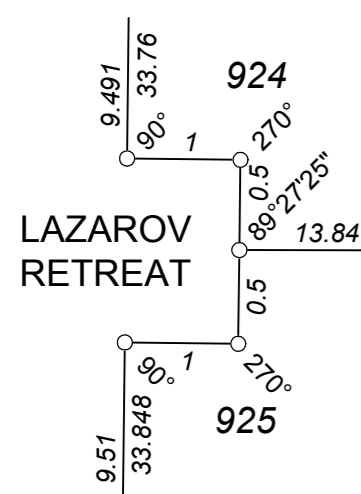

HELD BY LANDGATE IN DIGITAL FORMAT ONLY

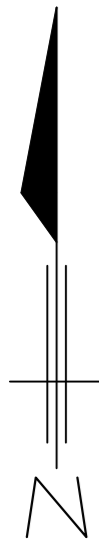

TYPE	FREEHOLD	S.S.A.	YES
PURPOSE	SUBDIVISION		
PLAN OF	LOTS 921 - 939 AND ROADS		
FORMER TENURE	LOT 7	DIAGRAM 12304	C/T 1553/969
LOCAL AUTHORITY	CITY OF STIRLING		
LOCALITY	GWELUP		
D.O.L. FILE	-----		
FIELD RECORD	147809		

SURVEYOR'S CERTIFICATE - Reg 54
I, PAUL NAS
hereby certify that this plan is accurate and is a correct representation of the -
(a) *survey; and
(b) *calculations from measurements recorded in the field records,
(*delete if inapplicable)
undertaken for the purposes of this plan and that it complies with the relevant written law(s) in relation to which it is lodged.

LICENSED SURVEYOR DATE

LOGGED

DATE FEE PAID ASSES No.

I.S.C. EXAMINED

DATE

WESTERN AUSTRALIAN PLANNING COMMISSION
FILE 155872

Delegated under S.16 P & D Act 2005 DATE

IN ORDER FOR DEALINGS
SUBJECT TO

INSPECTOR OF PLANS AND SURVEYS DATE

APPROVED REG 26A (4)

INSPECTOR OF PLANS AND SURVEYS (S.18 Licensed Surveyors Act 1909) DATE



INTERESTS AND NOTIFICATIONS

SUBJECT	PURPOSE	STATUTORY REFERENCE	ORIGIN	LAND BURDENED	BENEFIT TO	COMMENTS
	RESTRICTIVE COVENANT	SEC 136D OF THE TLA	THIS PLAN AND DOC	ALL LOTS	ALL LOTS	
	NOTIFICATION	SEC 70A OF THE TLA	DOC	LOTS 934 - 939		Vicinity of a transport corridor & Associated Noise

THE LAND DIVISION
PLANNING | SURVEYING | DESIGN

PO BOX 2444, MALAGA, WA 6090
T: 9209 3232 | F: 9249 2551
E: INFO@LANDDIVISION.COM.AU
18-8028 AK 21-05-2019

DEPOSITED PLAN
414054
SHEET 1 OF 1 SHEET
PLUS SURVEY SHEET
VERSION 1